


Kvadrantna mreža A1				Kvadrantna mreža A				
Tačka br.	X	Y	Tačka br.	X	Y	Tačka br.	X	Y

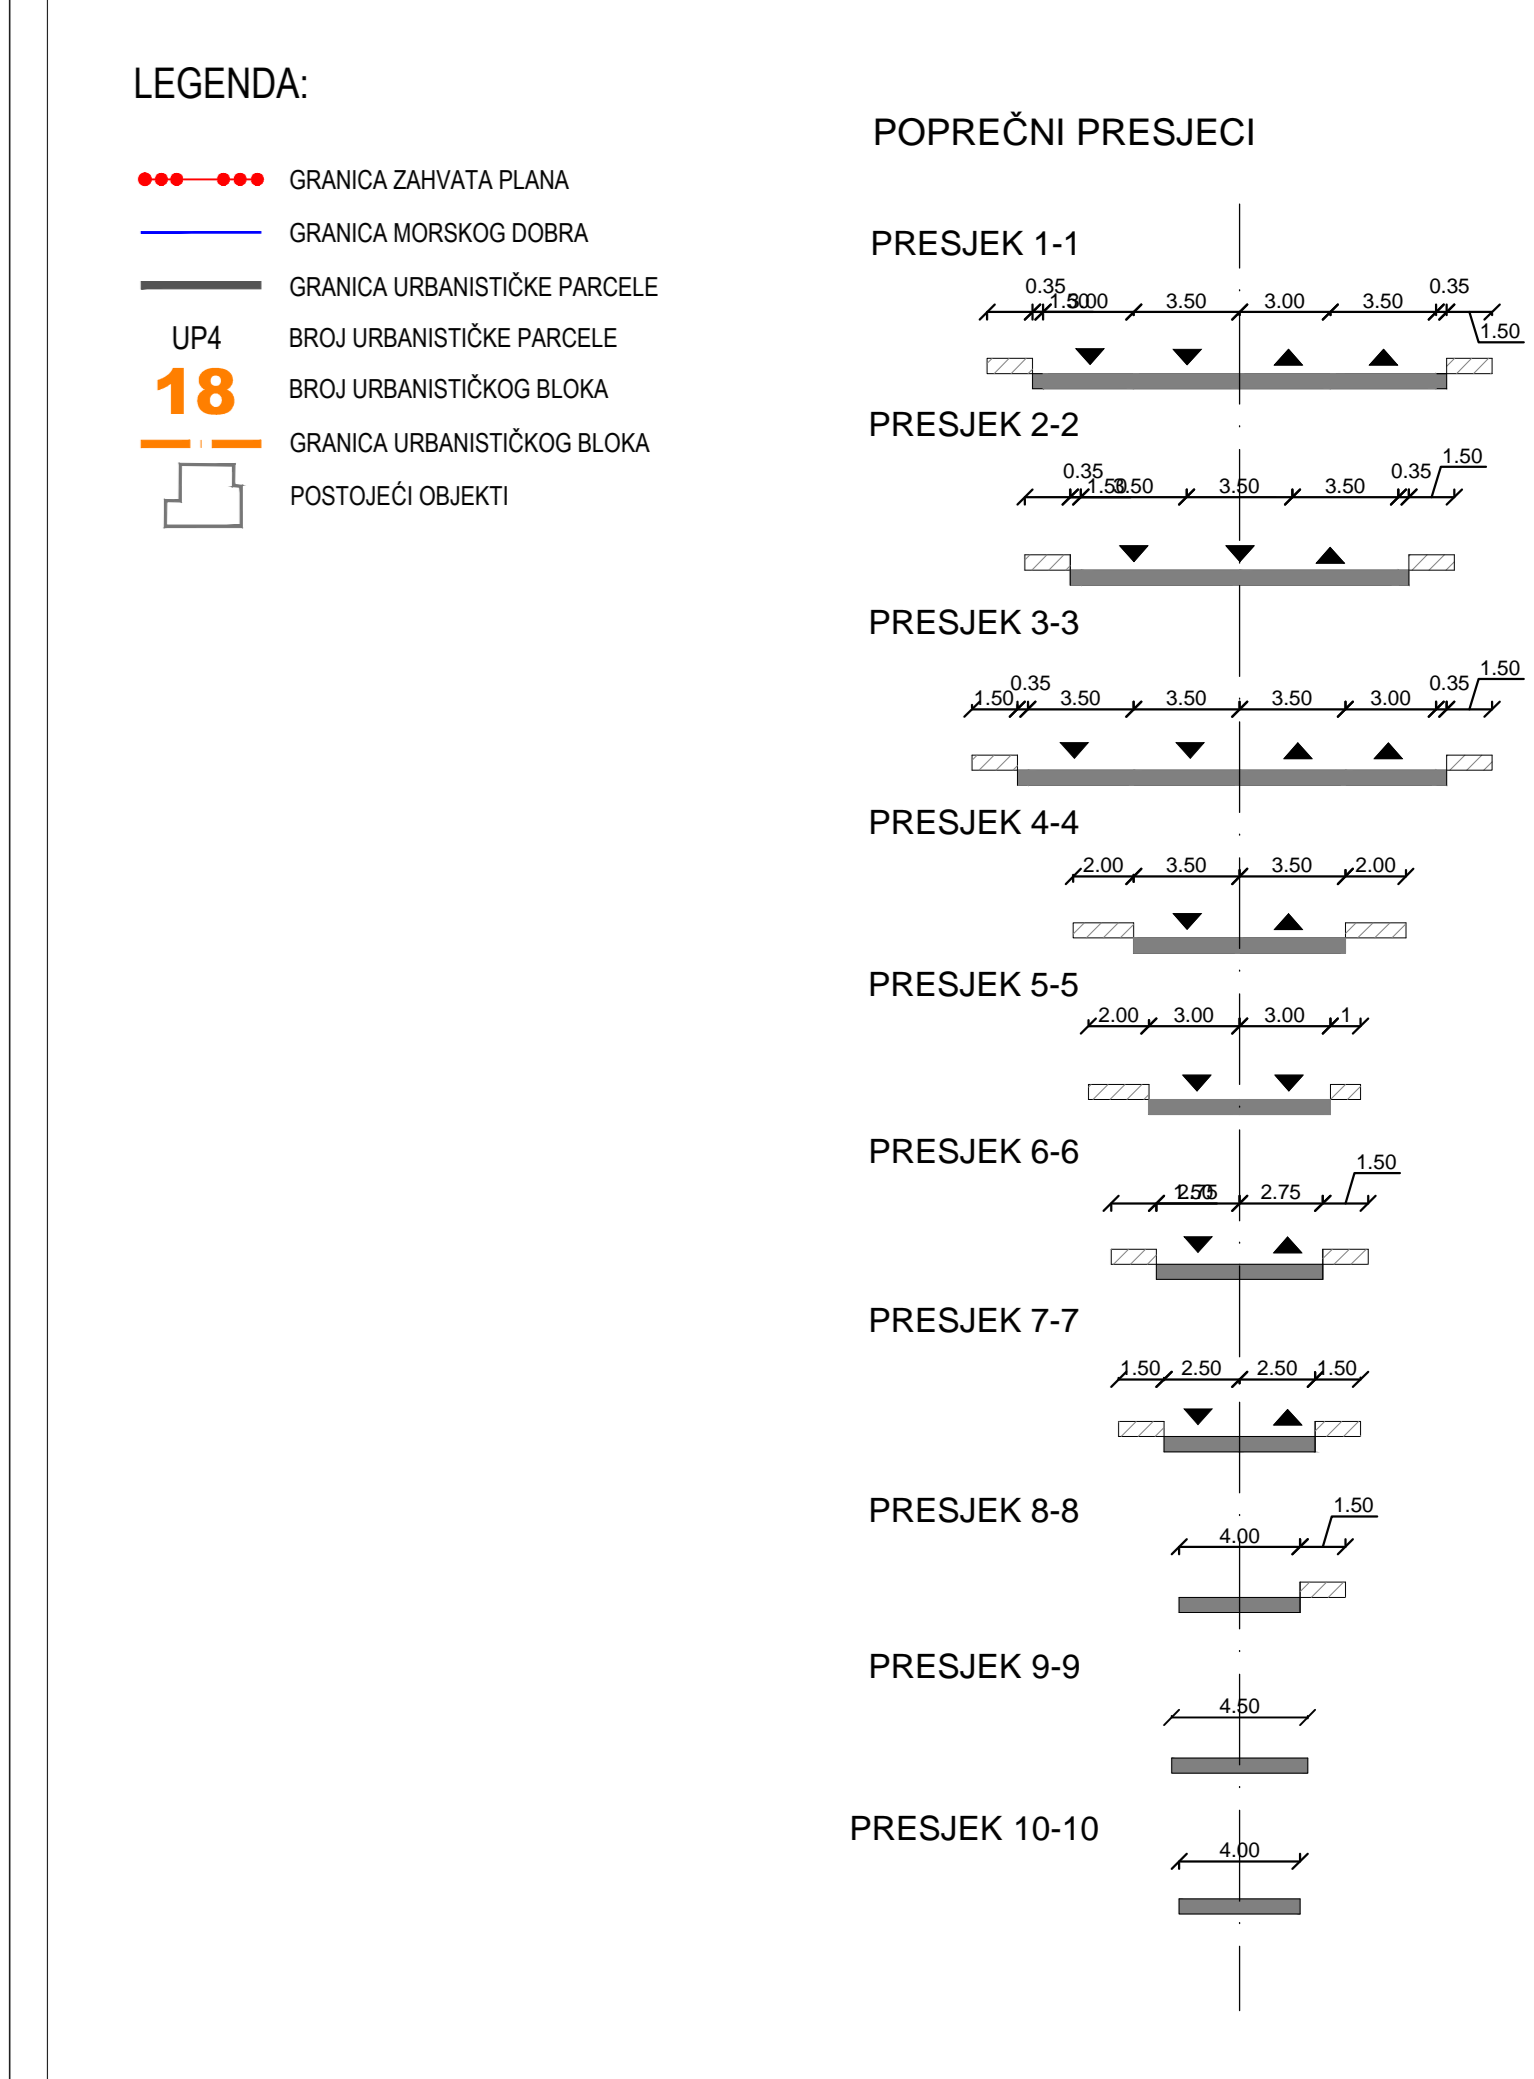

CAU
Centar za Arhitekturu i Urbanizam

SKUPŠTINA OPŠTINE BAR

Broj : 030 - 546
Bar, 24.12.2014. godine

PREDSJEDNIK
Osman Subašić, s.r.