



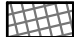





Lokalna Studija Lokacije "KURTINA I" – Bar


ELEKTROENERGETIKA

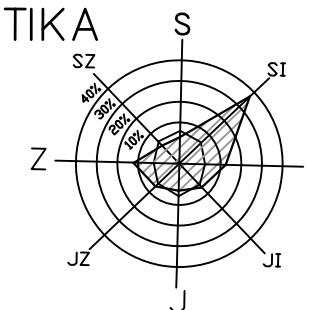


-  TIP 1 – apartmani
-  TIP 2 – kuće u nizu
-  TIP 3 – dvojne kuće
-  TIP 4 – rezidencijalne vile

LEGENDA

-  kabal 10kV
-  DTS 10/0,4 kV
-  kabal 1kV
-  NKRO

 INKOPLAN d.o.o. za inženjering, konsalting, planiranje	Investitor:	Broj ugovora:
	SKUPŠTINA OPŠTINE BAR	Datum: okt. 2009.
Vodeći urbanista (planer): Nikola Drakić dipl.ing.arh.	potpis	Naziv plana:
Odgovorni urbanista (planer): Saša Mijović dipl.ing.arh.	potpis	Lokalna Studija Lokacije "KURTINA I" – Bar
Projektant:	Vrsta plana: LOKALNA STUDIJA LOKACIJE	
Dejan Dabović d.l.e.	Dio plana: INSTALACIJE – PLANIRANO STANJE	
Saradnici: Srdan Ilićević d.l.e.	Crtez:	Rozmjera: 1 : 1000
	ELEKTROENERGETIKA	List br.: 10

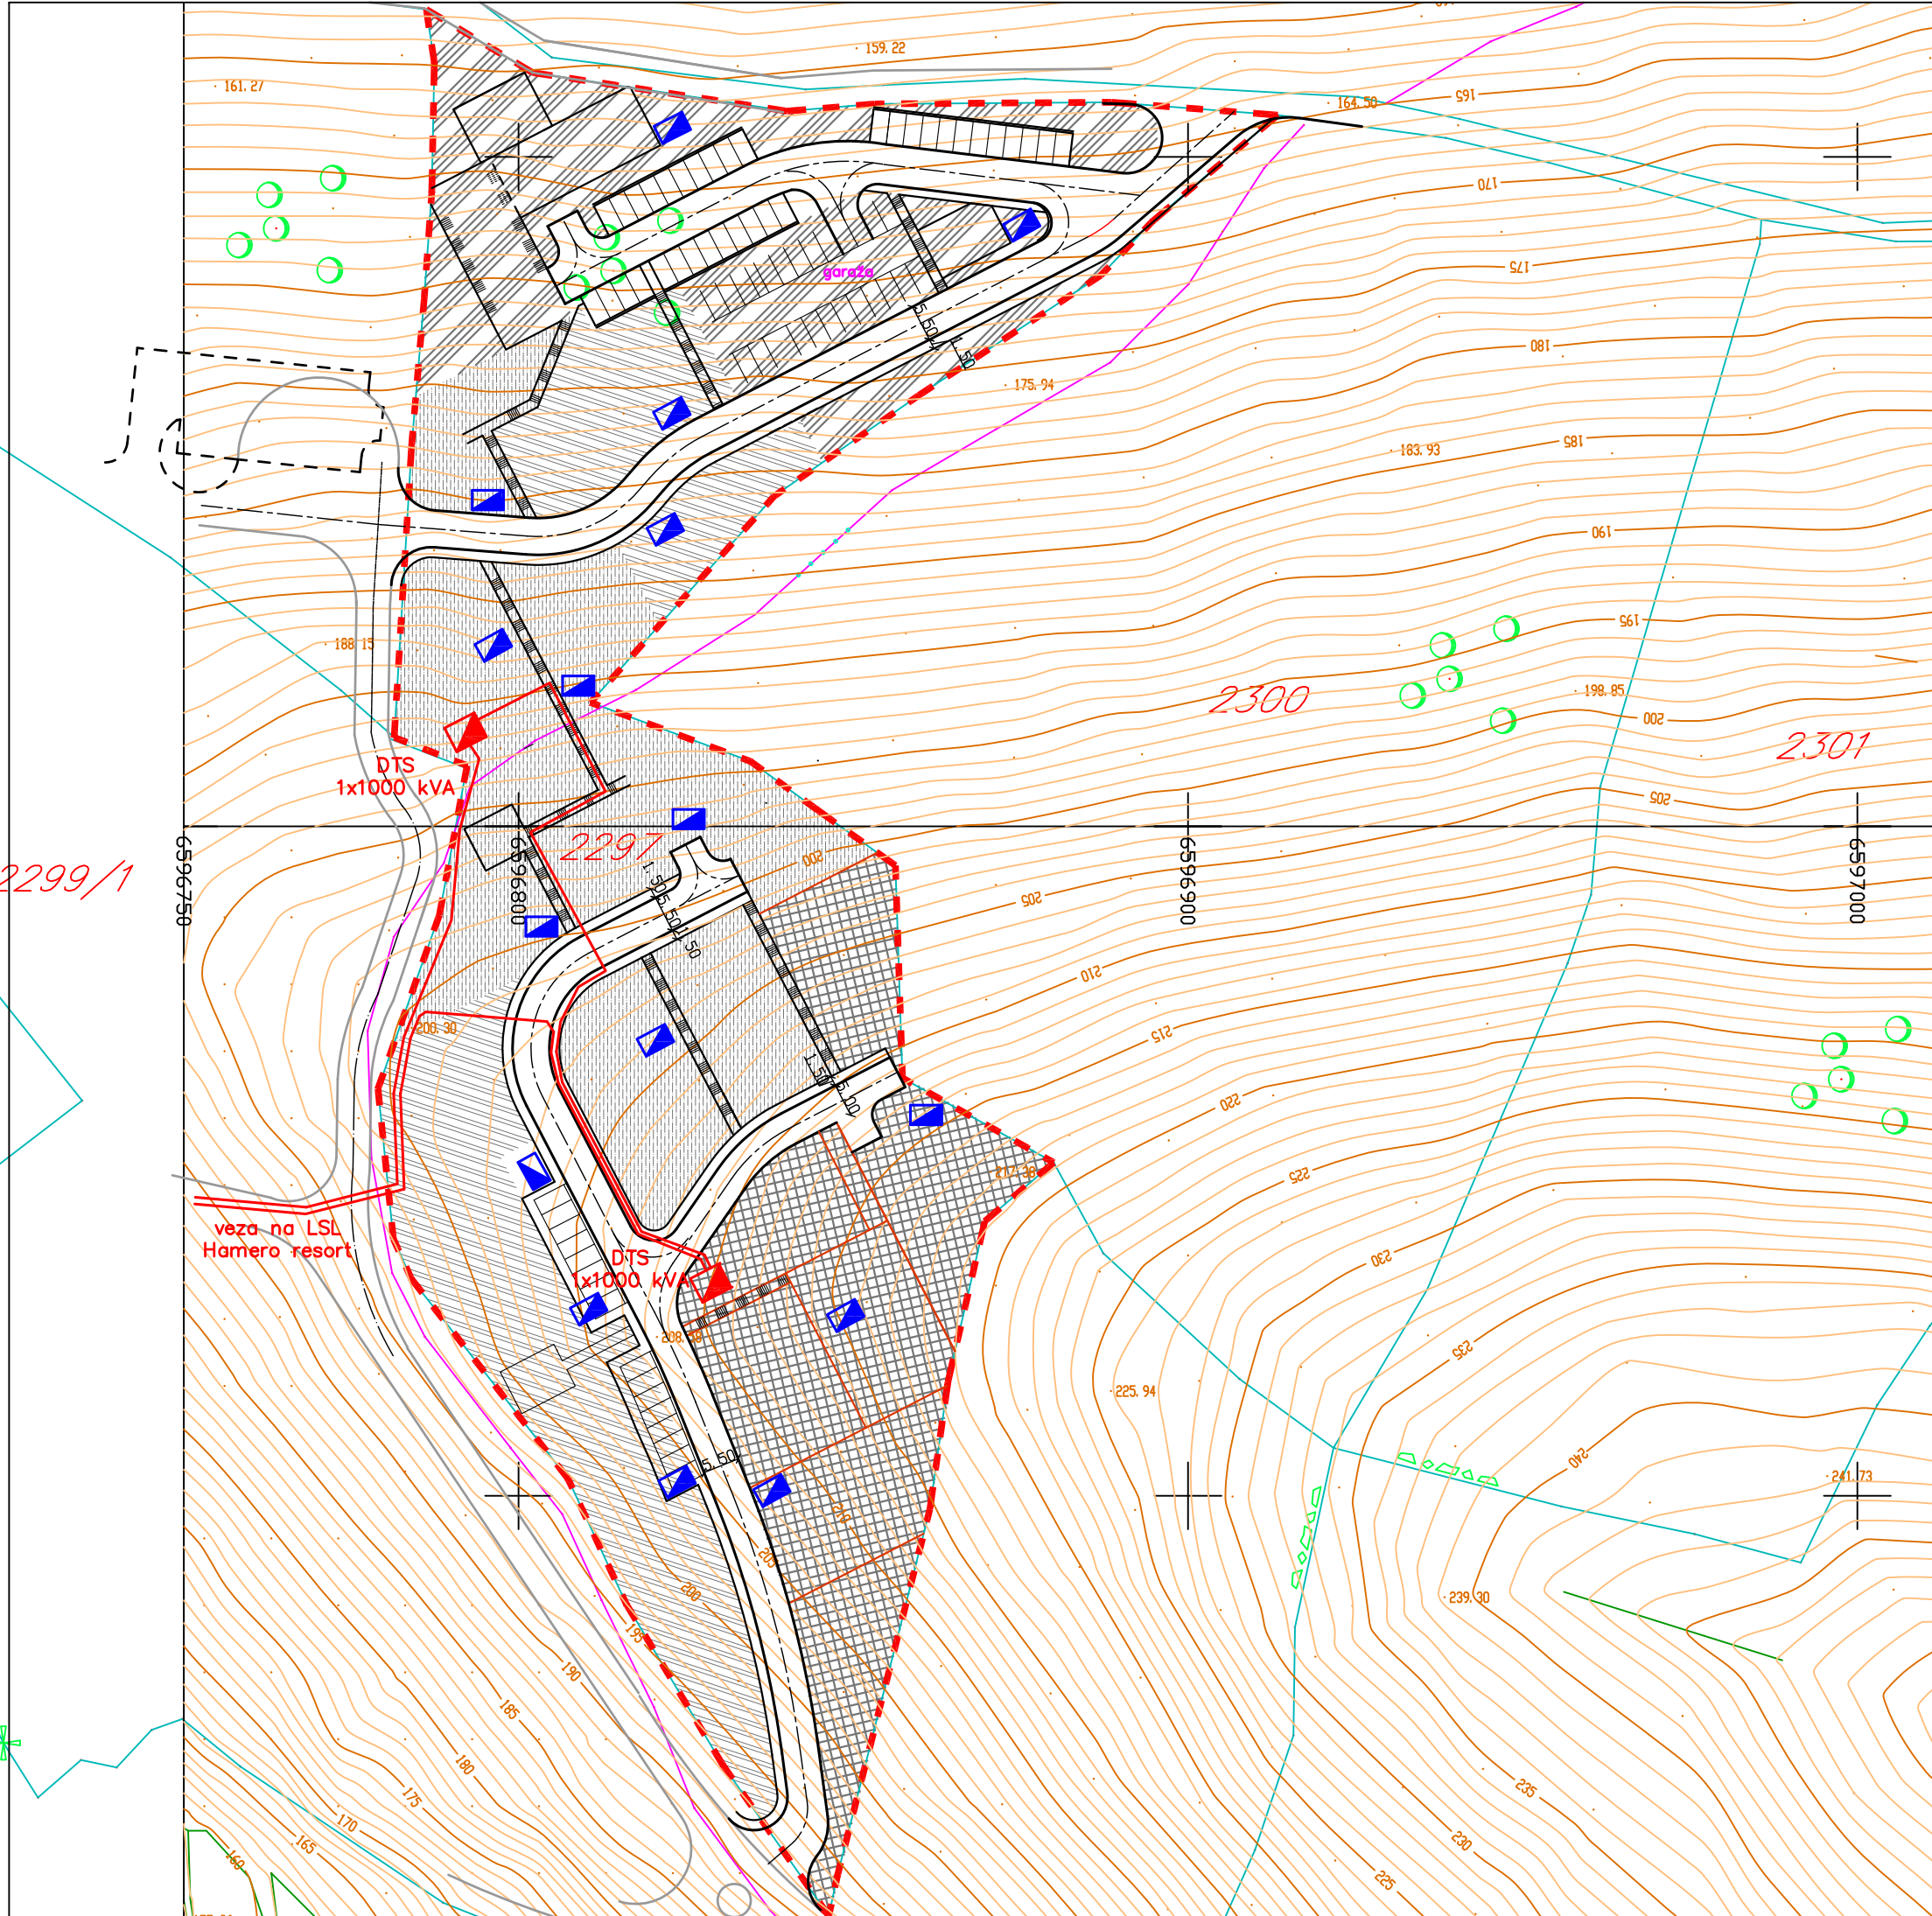

2298

2300

2301

2299/1

2297