


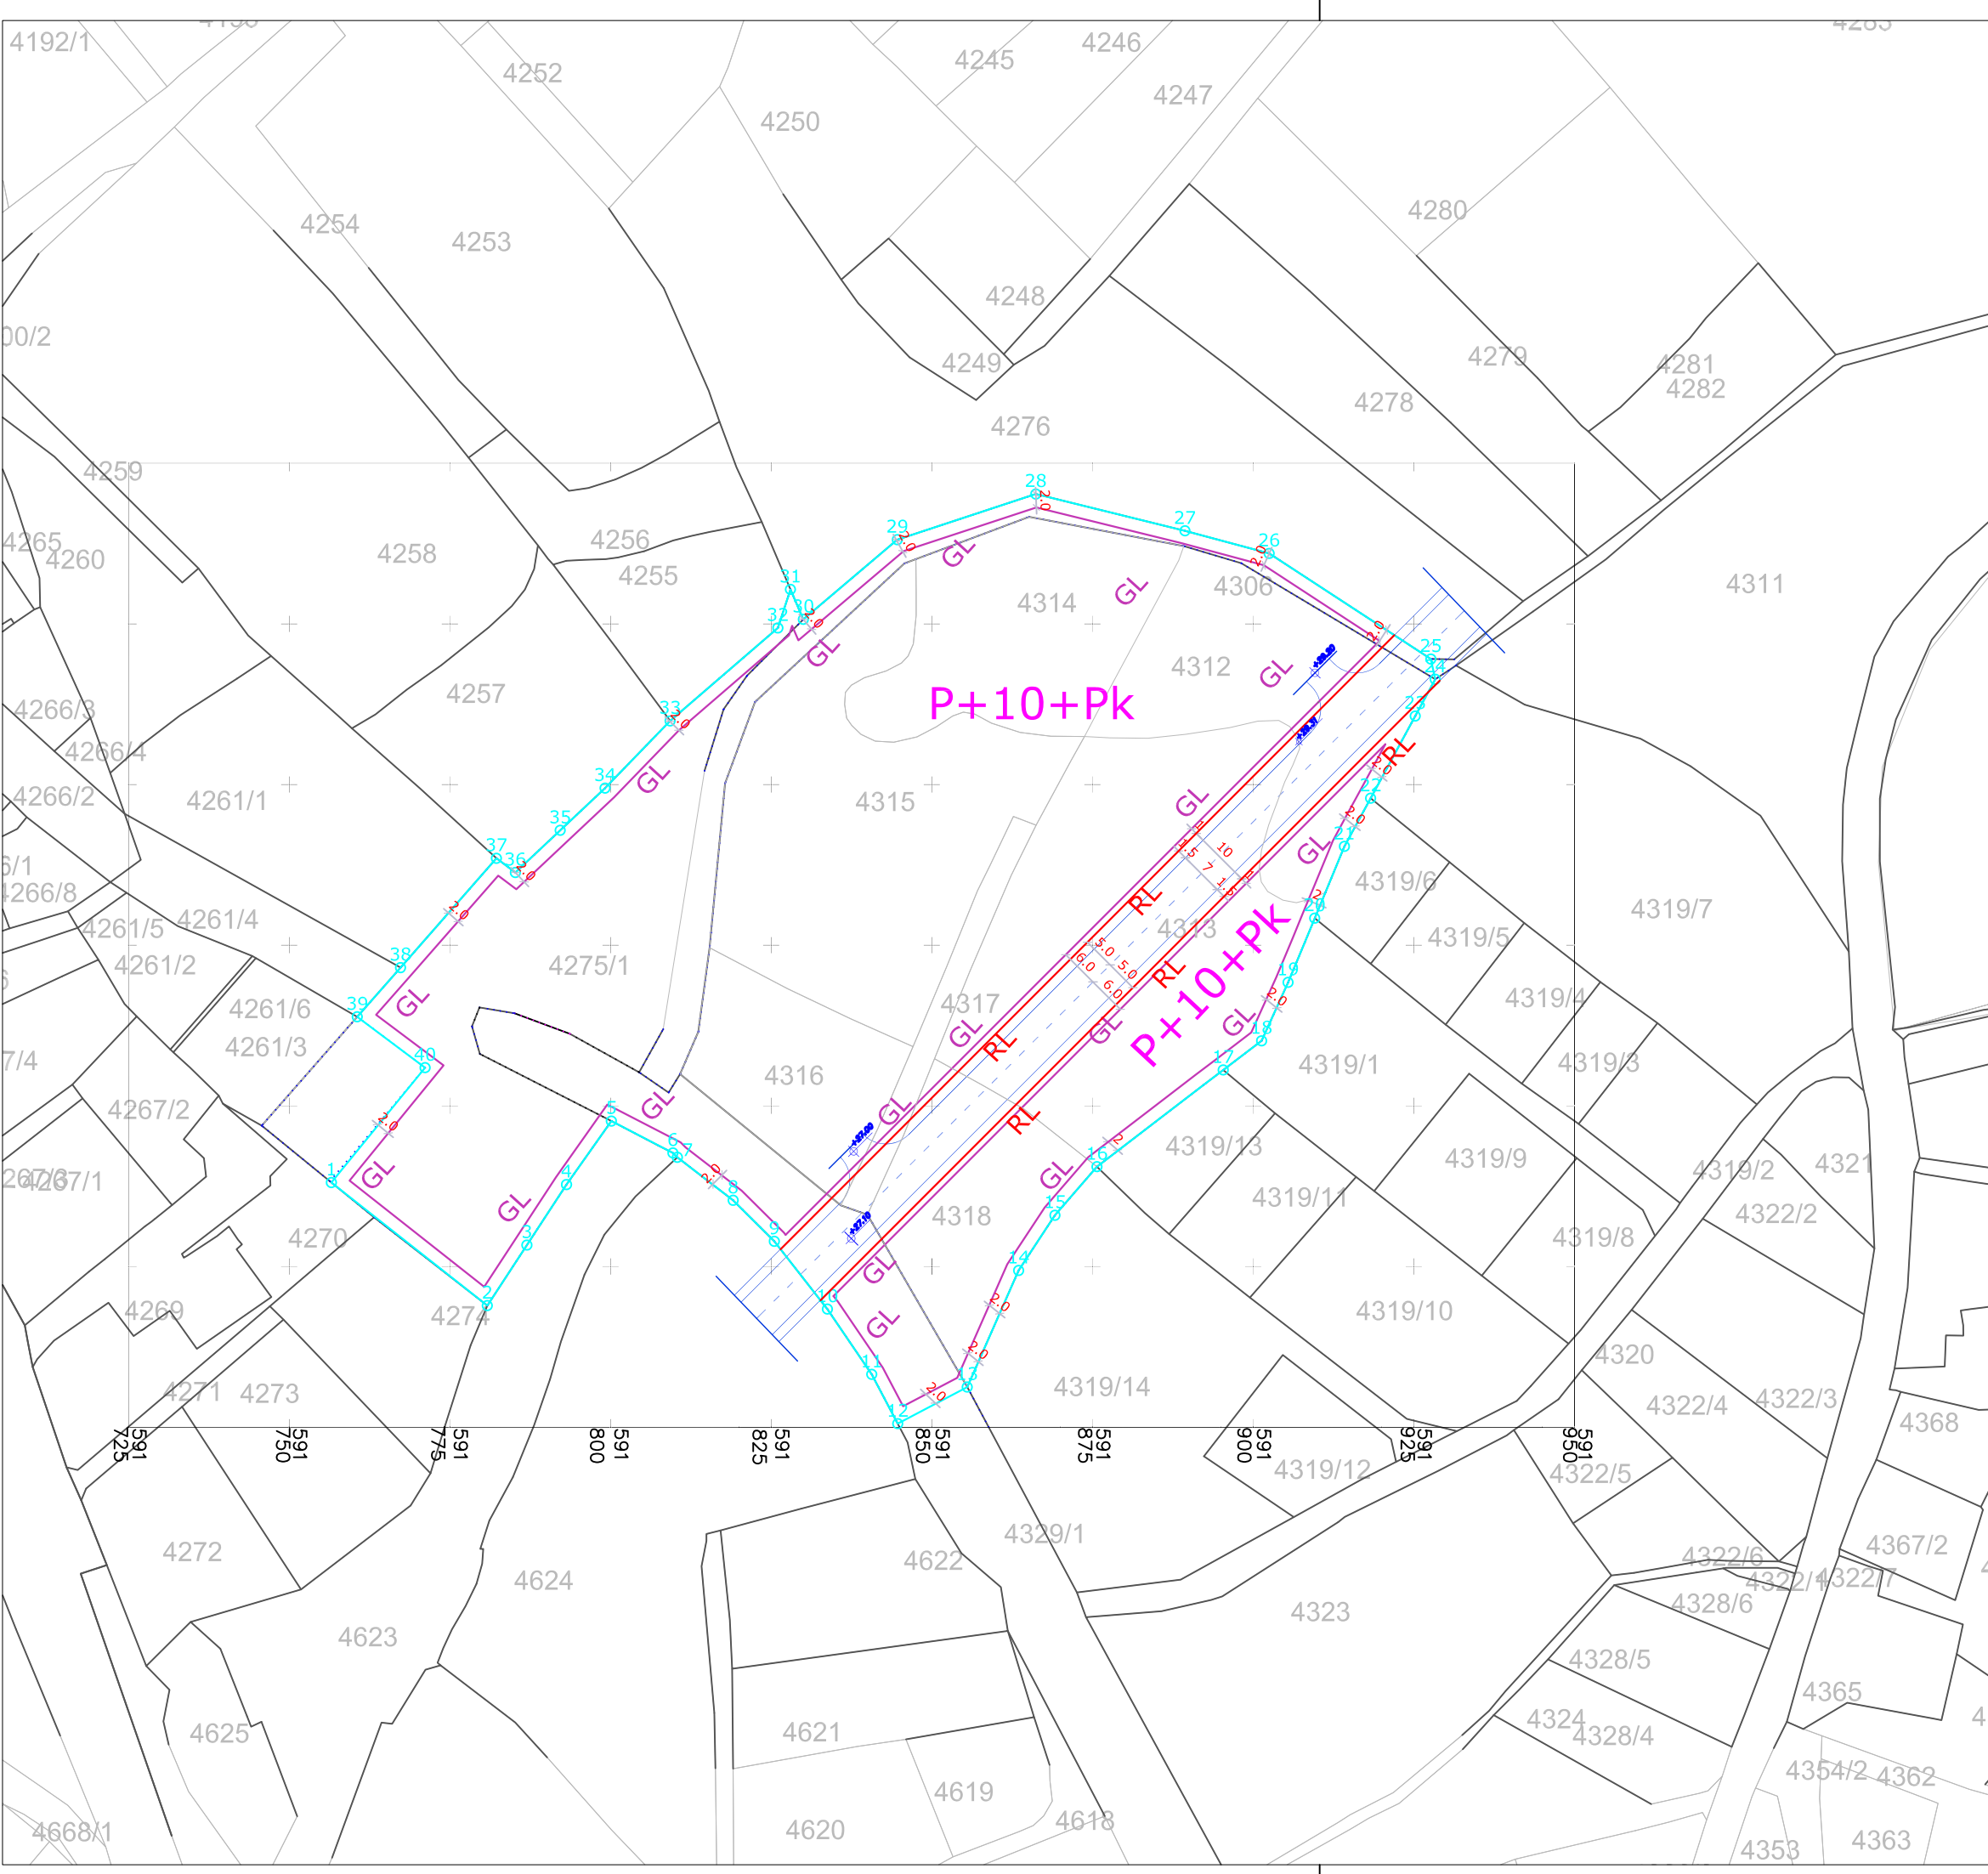


L E G E N D A :

- GRANICA ZAHVATA =granica urbanističke parcele
- GL GRAĐEVINSKA LINIJA
- RL REGULACIONA LINIJA

tačke:GRANICA ZAHVATA		
br.	x	y
1	6591756.56	4663123.07
2	6591780.82	4663103.92
3	6591786.99	4663113.34
4	6591793.15	4663122.75
5	6591800.13	4663132.63
6	6591809.71	4663127.67
7	6591810.40	4663126.99
8	6591819.08	4663120.30
9	6591825.49	4663113.92
10	6591833.75	4663103.37
11	6591840.65	4663093.22
12	6591844.69	4663085.54
13	6591855.51	4663091.24
14	6591863.51	4663109.38
15	6591869.16	4663117.97
16	6591875.70	4663125.53
17	6591895.35	4663140.58
18	6591901.32	4663145.12
19	6591905.44	4663154.21
20	6591909.59	4663164.20
21	6591914.21	4663175.38
22	6591918.29	4663182.87
23	6591925.23	4663195.66
24	6591928.34	4663201.38
25	6591927.66	4663204.53
26	6591902.50	4663220.96
27	6591889.40	4663224.48
28	6591866.19	4663230.20
29	6591844.63	4663223.10
30	6591830.00	4663210.70
31	6591828.00	4663215.36
32	6591826.04	4663209.36
33	6591809.27	4663194.90
34	6591799.15	4663184.44
35	6591792.17	4663177.88
36	6591785.19	4663171.31
37	6591782.24	4663173.52
38	6591767.32	4663156.51
39	6591760.58	4663148.86
40	6591771.14	4663140.94

U P B j e l i š i

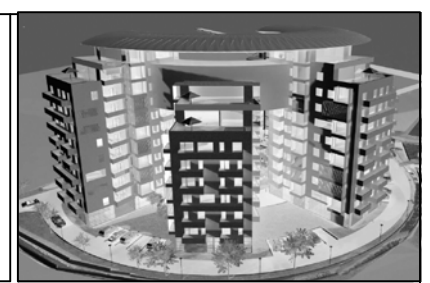

obrađivač plana	C A U - Centar za arhitekturu i urbanizam	
naručilac plana	OPŠTINA BAR	odluka o izradi plana br.031-1669 Bar, 12.jun 2008.god
naziv planskog dokumenta	urbanistički projekat " BJELIŠI I "	godina izrade plana 2009 godina
faza planskog dokumenta	predlog	Razmjera 1:1000
naziv kartografskog prikaza	Plan parcelacije, regulacije, nivelacije	broj kartografskog prikaza 08